



2 Gallery 1 & Window Gallery //BlankCeilingPlan
Scale: 1:50

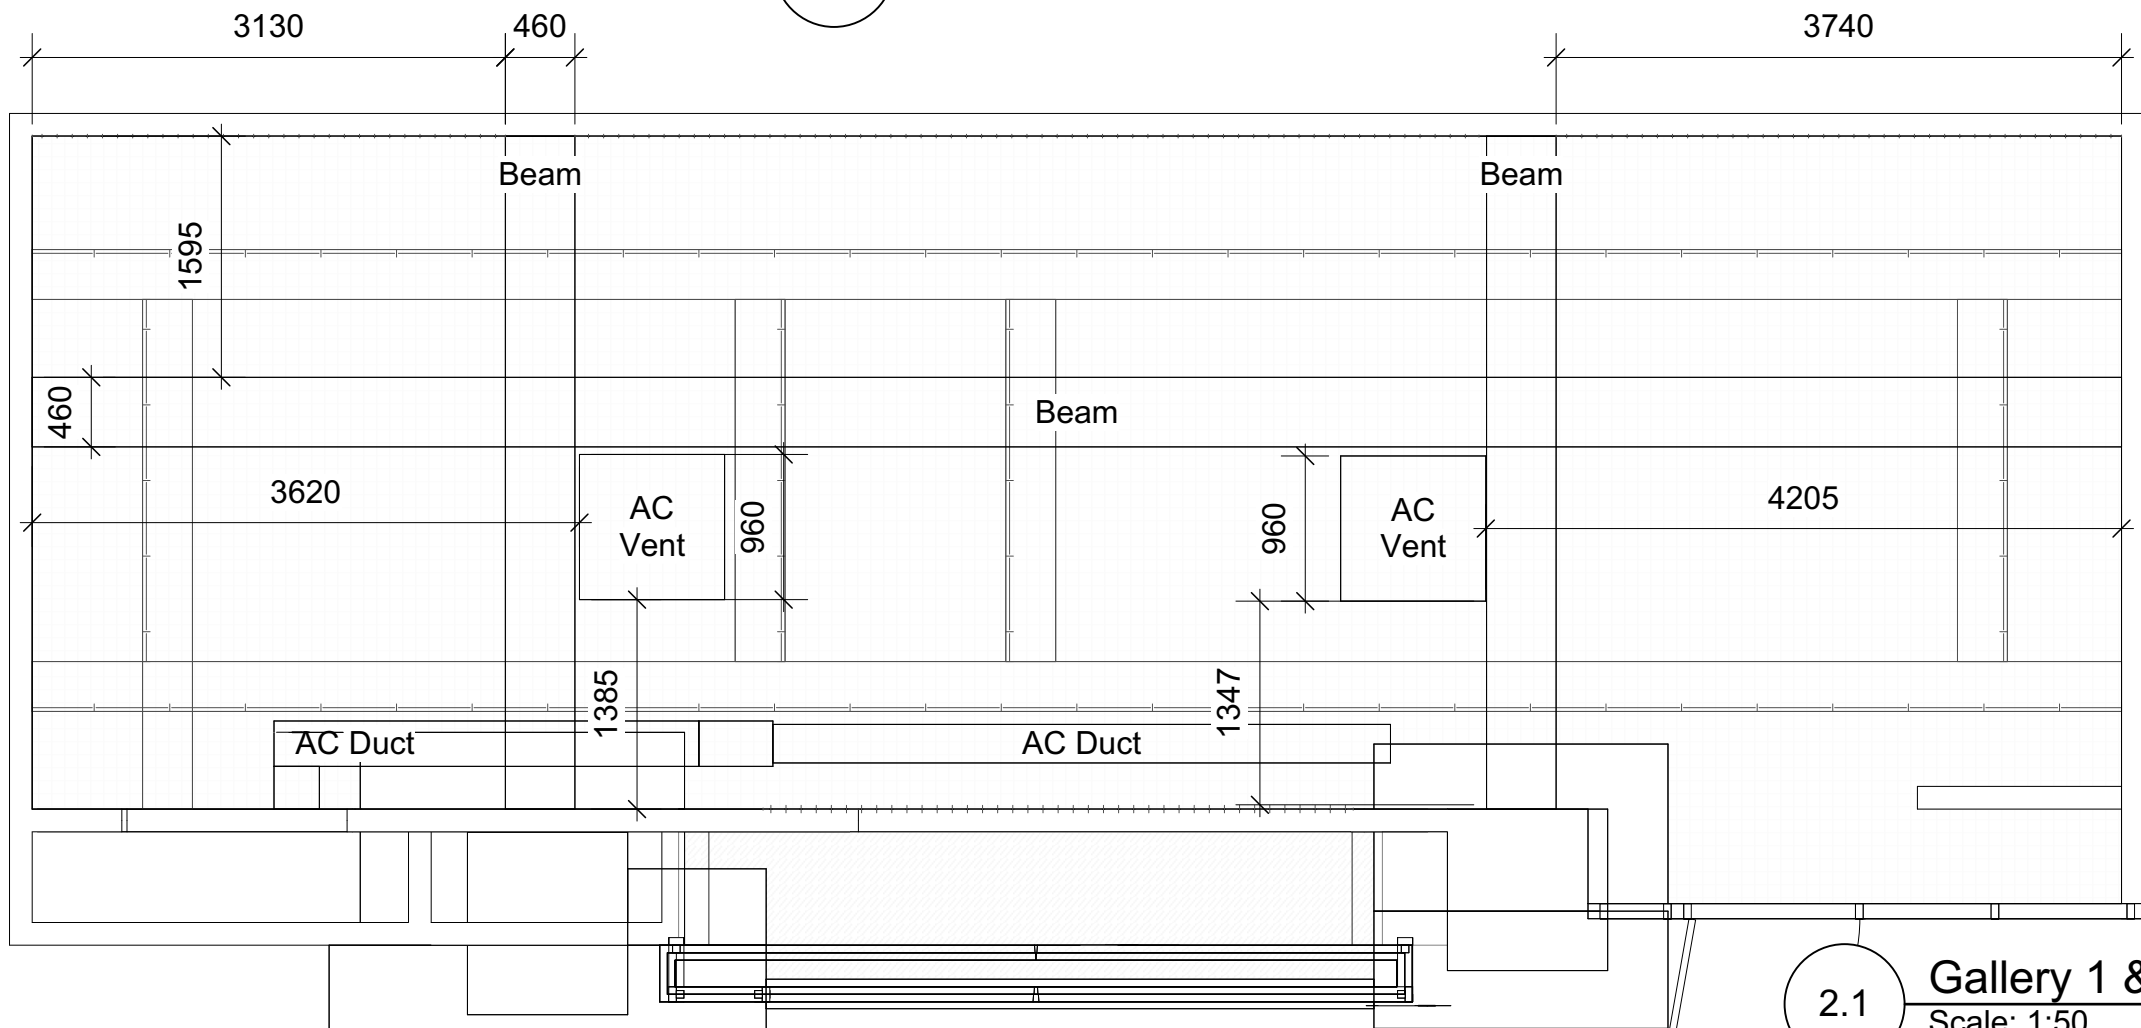

2.1 Gallery 1 & Window Gallery//BlankCeilingDimensionsPlan
Scale: 1:50

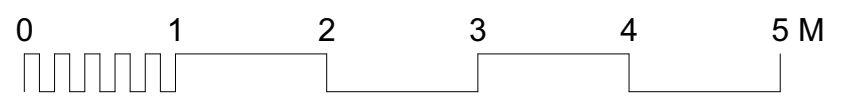

Metro Arts

Gallery 1 & Window Gallery Ceiling Plan

Metro Arts, 97 Boundary Street, West End, 4101

Scale: 1:50 @ A3 | Version: 1.1 | Updated: 03/06/2024

Drawn by:
Nathaniel Knight
0474 477 555
nathaniel@metroarts.com.au

- NOTES:
- Measurements in millimeters.
 - Beams are concrete, dividing the hanging track system for artworks along the North wall.
 - AC Duct does sits below the Southern;
 - Unistrut by ~ 75mm
 - Cable Tray by ~ 125mm