


6.1 G1&WG//WGClosedSection+Dimensions  
Scale: 1:50

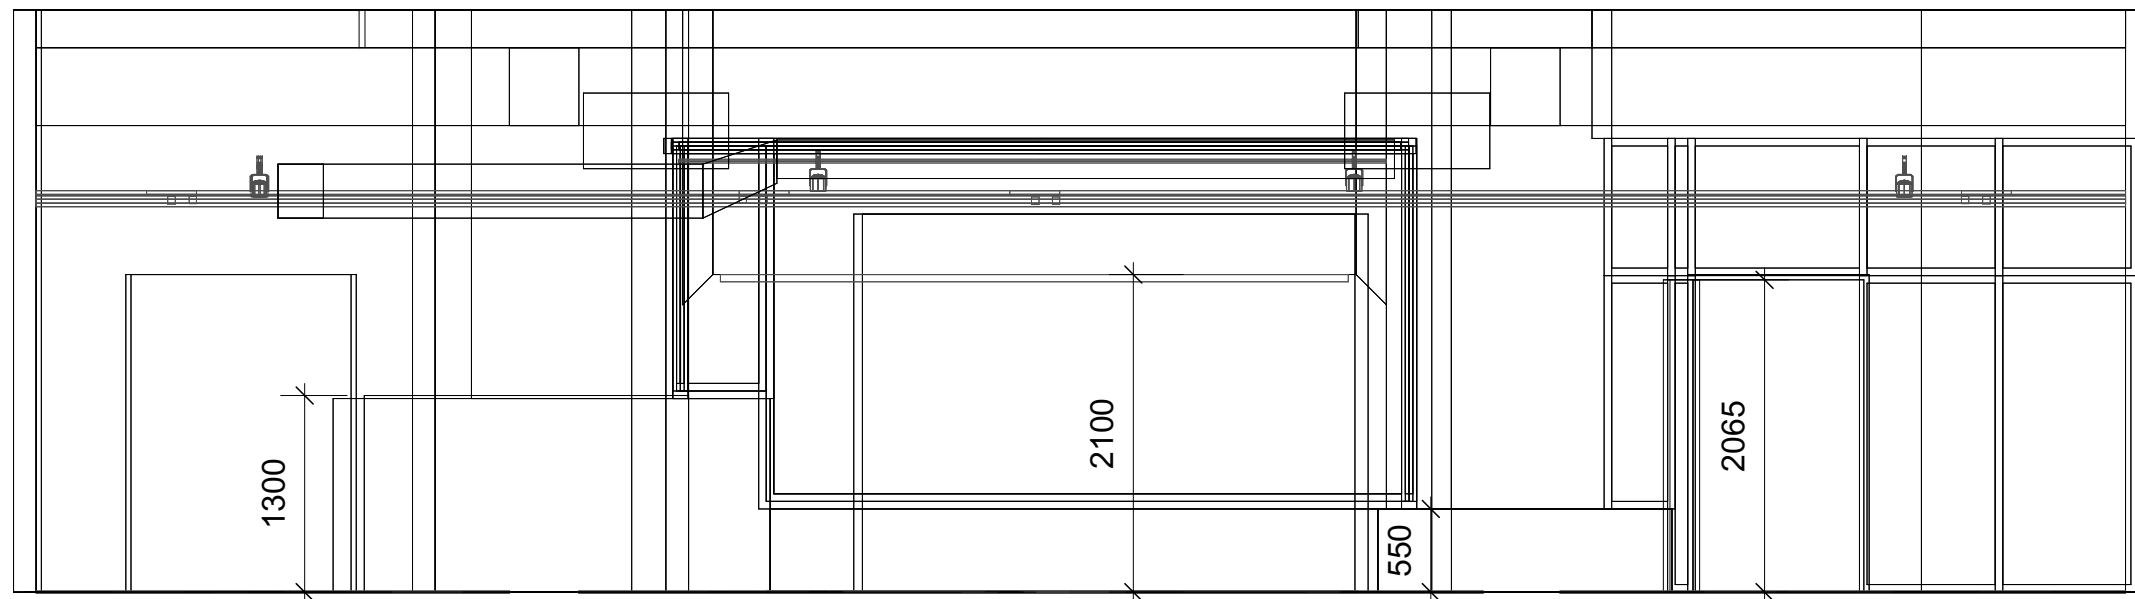

6.0 G1&WG//WGClosedSection  
Scale: 1:50

**Metro Arts**  
**Gallery 1 & Window Gallery**  
**Elevation**

Metro Arts, 97 Boundary Street, West End, 4101

Scale: 1:50 @ A3

Version: 1.1

Updated: 03/06/2024

Drawn by:  
**Nathaniel Knight**  
0474 477 555  
nathaniel@metroarts.com.au

**NOTES:**

- Dimensions measured in millimeters.
- Dimensions within 15mm accuracy.