

# Metro Arts

## Gallery 1 & Window Gallery Rigging & Ceiling Plan

Metro Arts, 97 Boundary Street, West End, 4101

Scale: 1:50 @ A3 | Version: 1.1 | Updated: 03/06/2024

Drawn by:  
**Nathaniel Knight**  
0474 477 555  
nathaniel@metroarts.com.au


### NOTES:

- Measurements in millimeters.
- Beams are concrete, dividing the hanging track system for artworks along the North wall.
- AC Duct does sits below the Southern;
  - Unistrut by ~ 75mm
  - Cable Tray by ~ 125mm
- Unistrut has a 50kg max point load.
- Unistrut has been labelled: use as a guide for height referances within section view.
- 25mm pipe (not rated) in Window Gallery
- 2x Horizontal cable trays
- 4x Vertical cable trays

### Symbols:

- Unistrut
- Hanging Track
- Hanging Track

4.0 G1&WG//Rigging&CeilingPlan  
Scale: 1:50

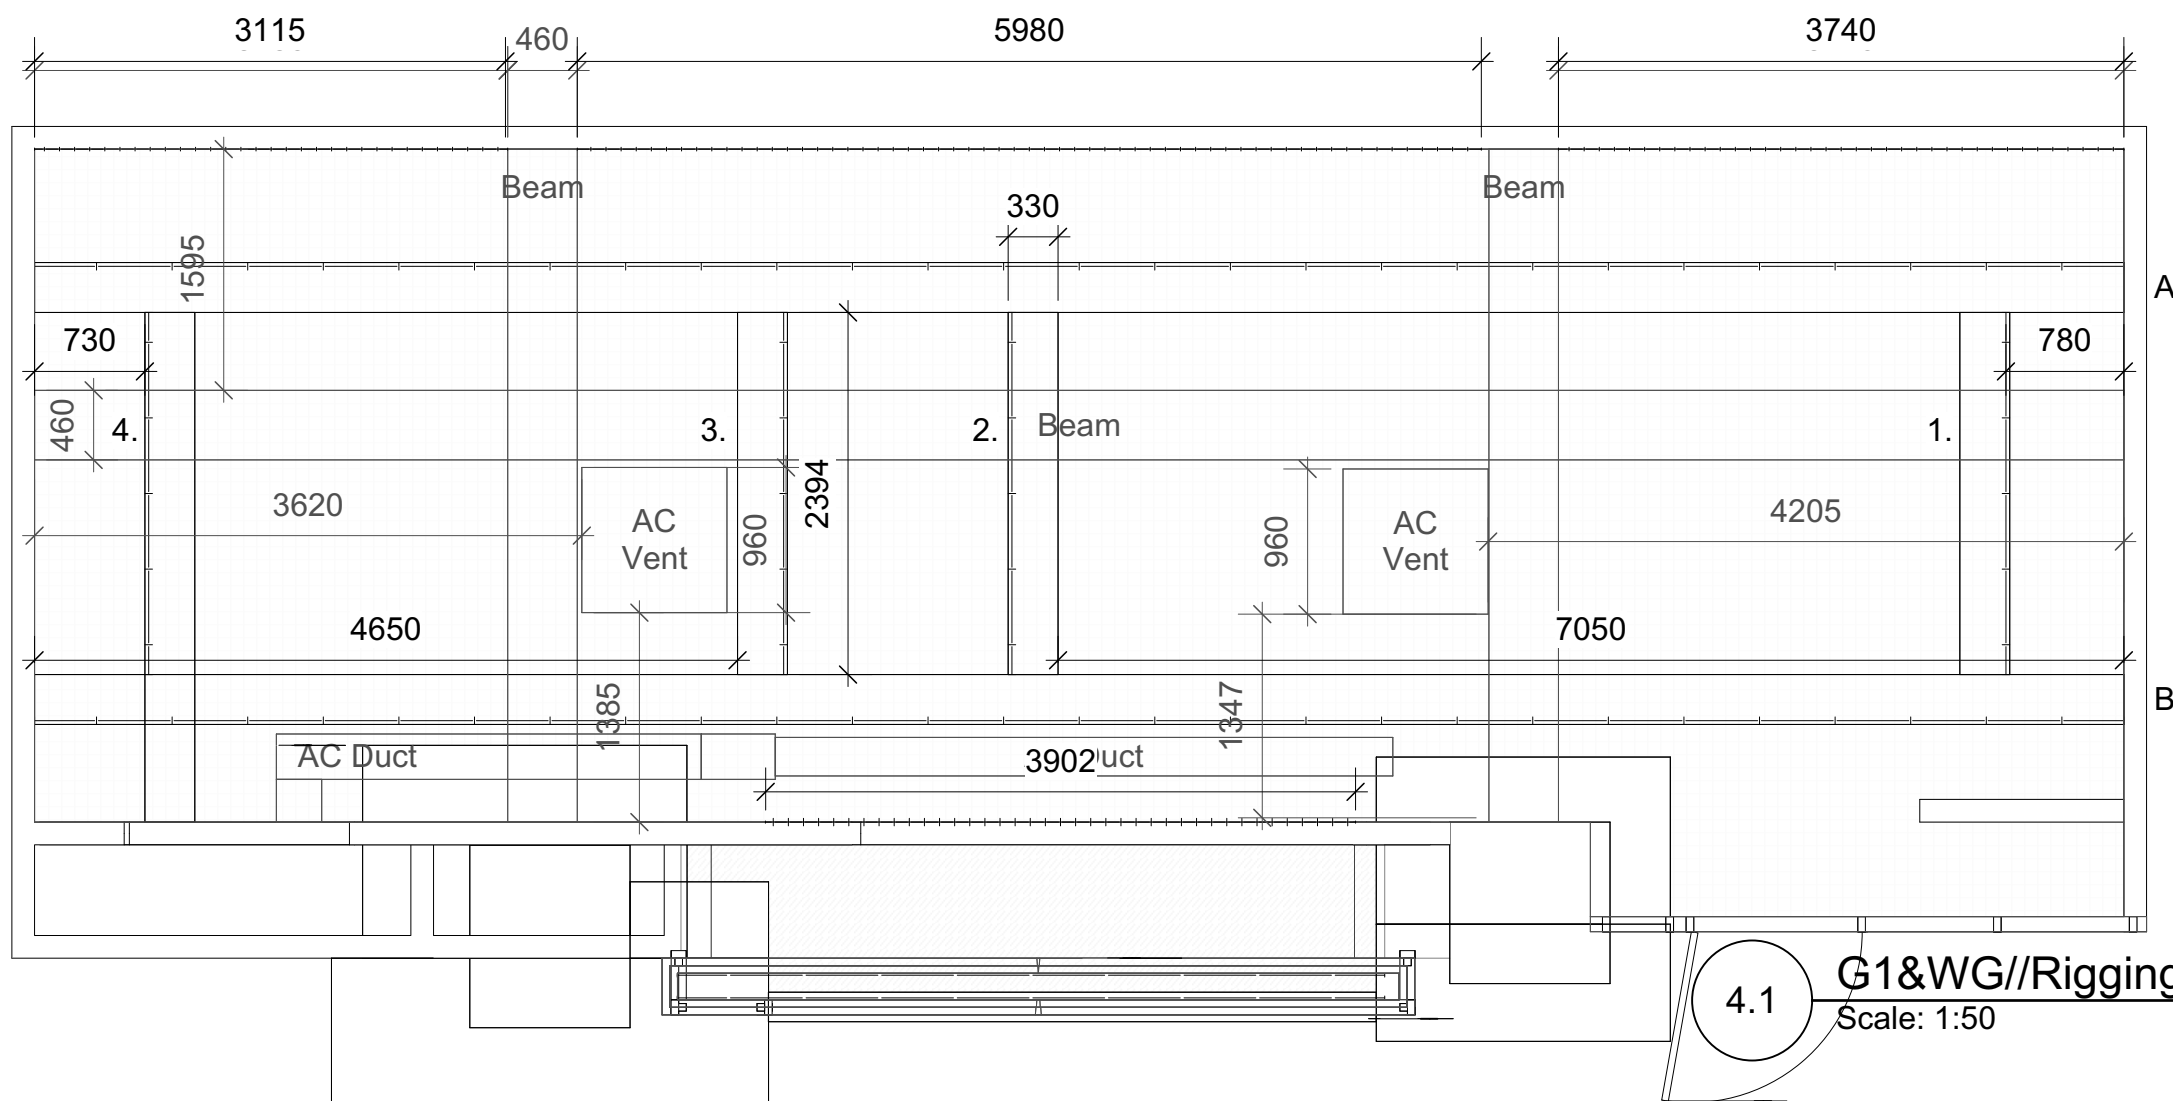

4.1 G1&WG//Rigging&CeilingPlan+Dimensions  
Scale: 1:50