



6.1 **G2//Elevation**  
Scale: 1:50

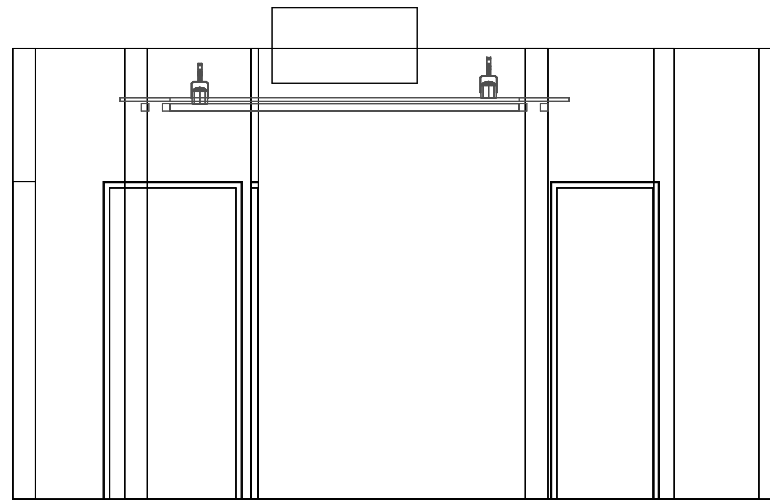

6.0 **G2//Elevation+Dimensions**  
Scale: 1:50

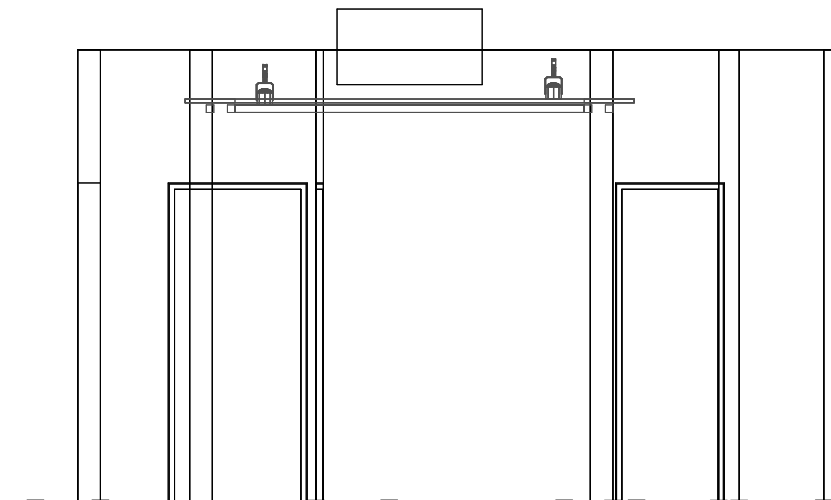

**Metro Arts**  
**Gallery 1 & Window Gallery**  
**Elevation**  
 Metro Arts, 97 Boundary Street, West End, 4101

Scale: 1:50 @ A3	Version: 1	Updated: 30/04/2024
------------------	------------	---------------------

Drawn by:  
**Nathaniel Knight**  
 0474 477 555  
 nathaniel@metroarts.com.au

NOTES:  
 - Dimensions measured in millimeters.  
 - Dimensions within 15mm accuracy.