


4.1 G2//Rigging&CeilingDimensionsPlan
Scale: 1:50

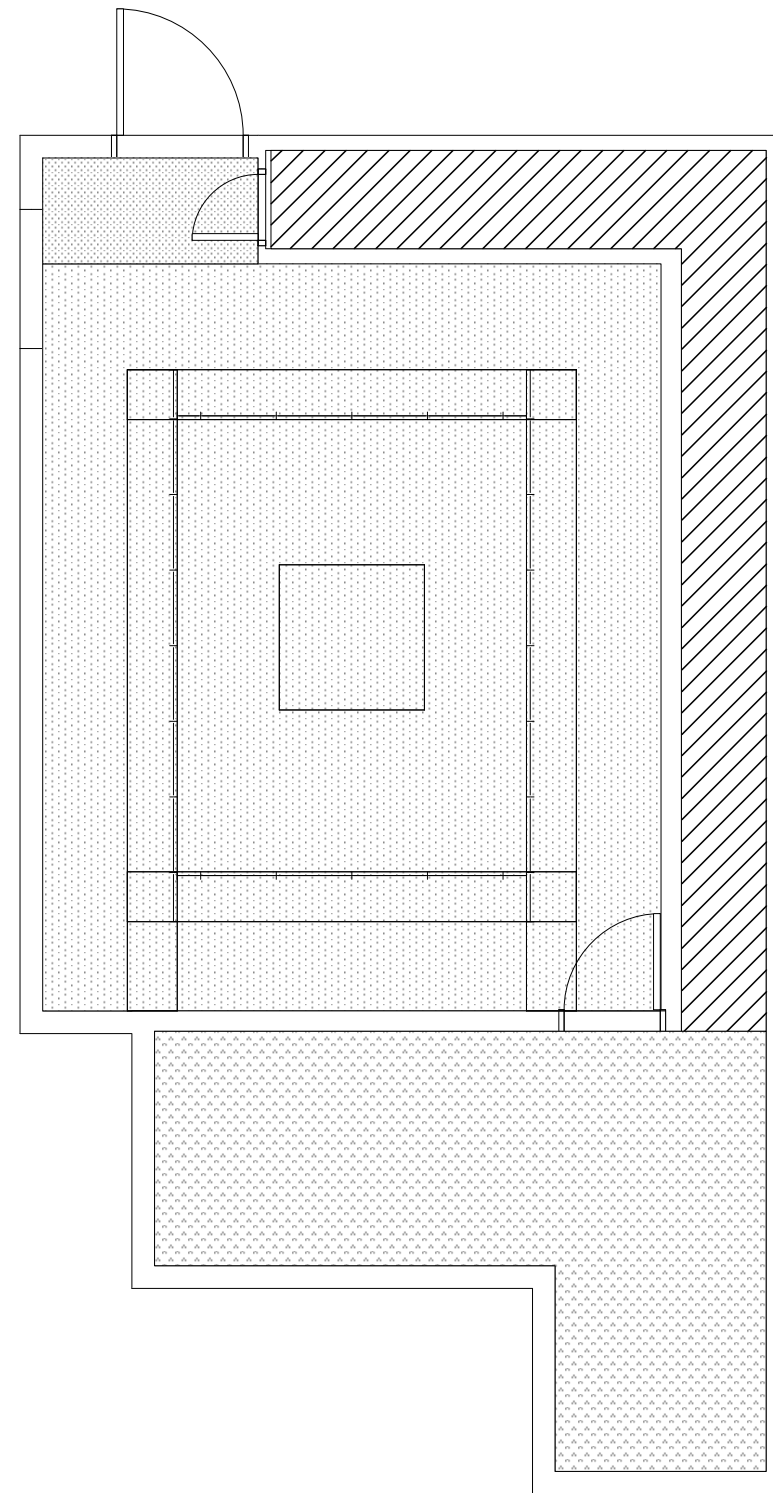

4.0 G2//Section
Scale: 1:50



Metro Arts

Gallery 2

Rigging & Ceiling Plan

Metro Arts, 97 Boundary Street, West End, 4101

Scale: 1:50 @ A3

Version: 1

Updated: 23/05/2024

Drawn by:

Nathaniel Knight




0474 477 555

nathaniel@metroarts.com.au

NOTES:

- Measurements in millimeters.
- Beams are concrete, dividing the hanging track system for artworks along the North wall.
- AC Duct does sits below the Southern;
 - Unistrut by ~ 75mm
 - Cable Tray by ~ 125mm
- Unistrut has a 50kg max point load.
- Unistrut has been labelled: use as a guide for height referances within section view.
- 25mm pipe (not rated) in Window Gallery
- 2x Horizontal cable trays
- 2x Vertical cable trays

Symbols:

-  - Unistrut
-  - Hanging Track
-  - Hanging Track