
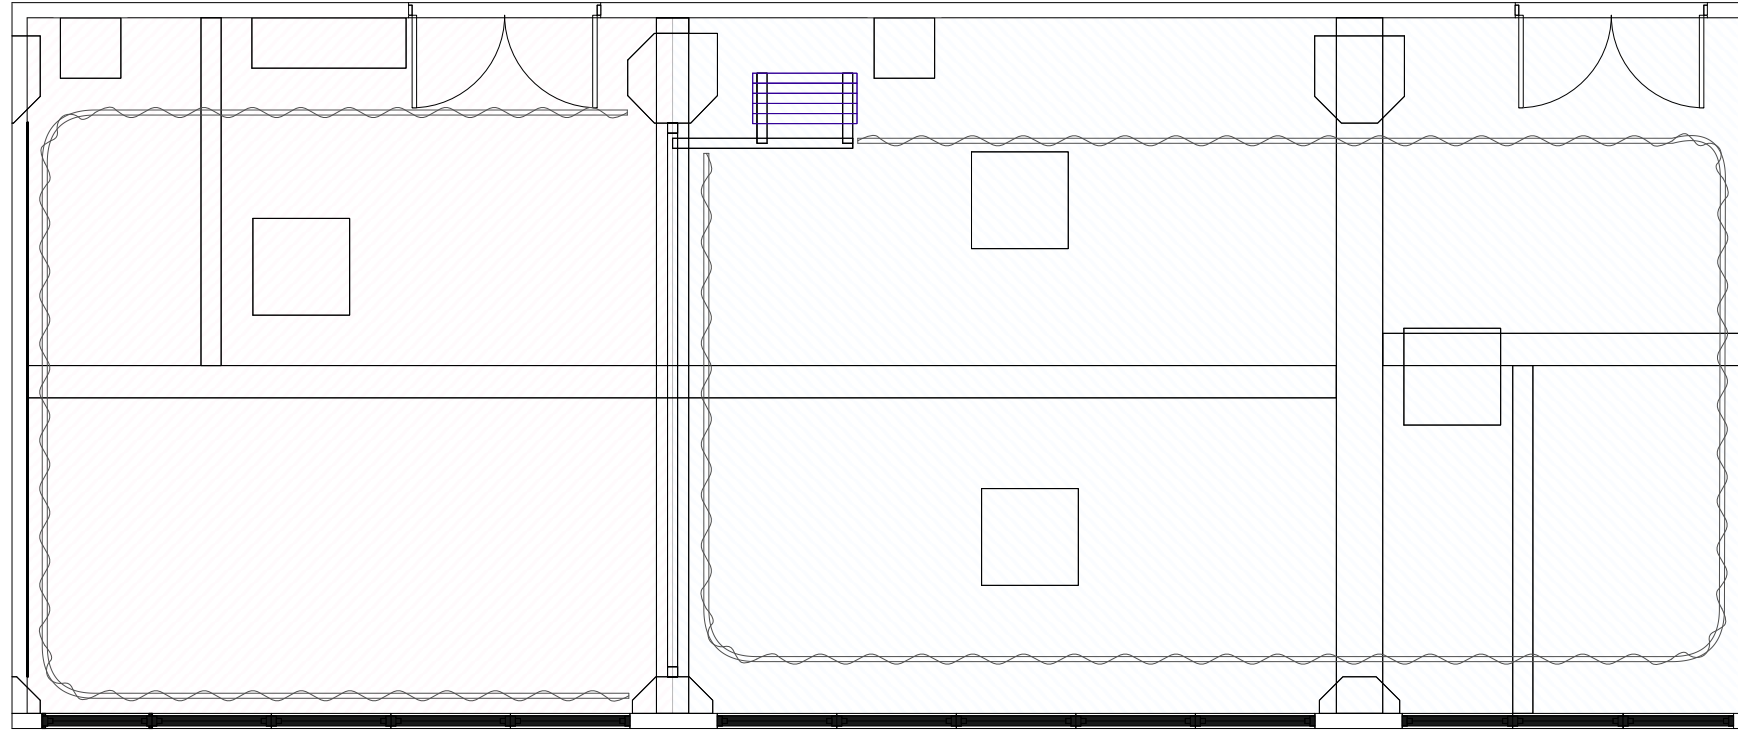


2

### StudiosOne&Two//CeilingPlan

Scale: 1:75

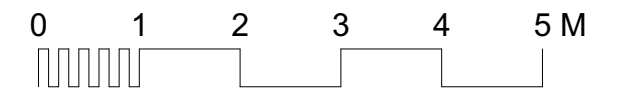

# Metro Arts


## Studios One & Two Curtain & Ceiling Plan

Metro Arts, 97 Boundary Street, West End, 4101

Scale: 1:75 @ A3 | Version: 1 | Updated: 17/06/2024

Drawn by: **Nathaniel Knight** M: 0474 477 555  
 E: nathaniel@gmail.com

- NOTES:**
- All dimensions expressed in millimeters
  - Plan is within 15 mm accuracy
  - Partition wall (in purple) is bi-folding and can close to separate Studio One and Two or open and combine both spaces into one.
  - Curtain track drawn in following the perimeter of each studio. The drapes for the curtains are in sections and fastened together with velcro.

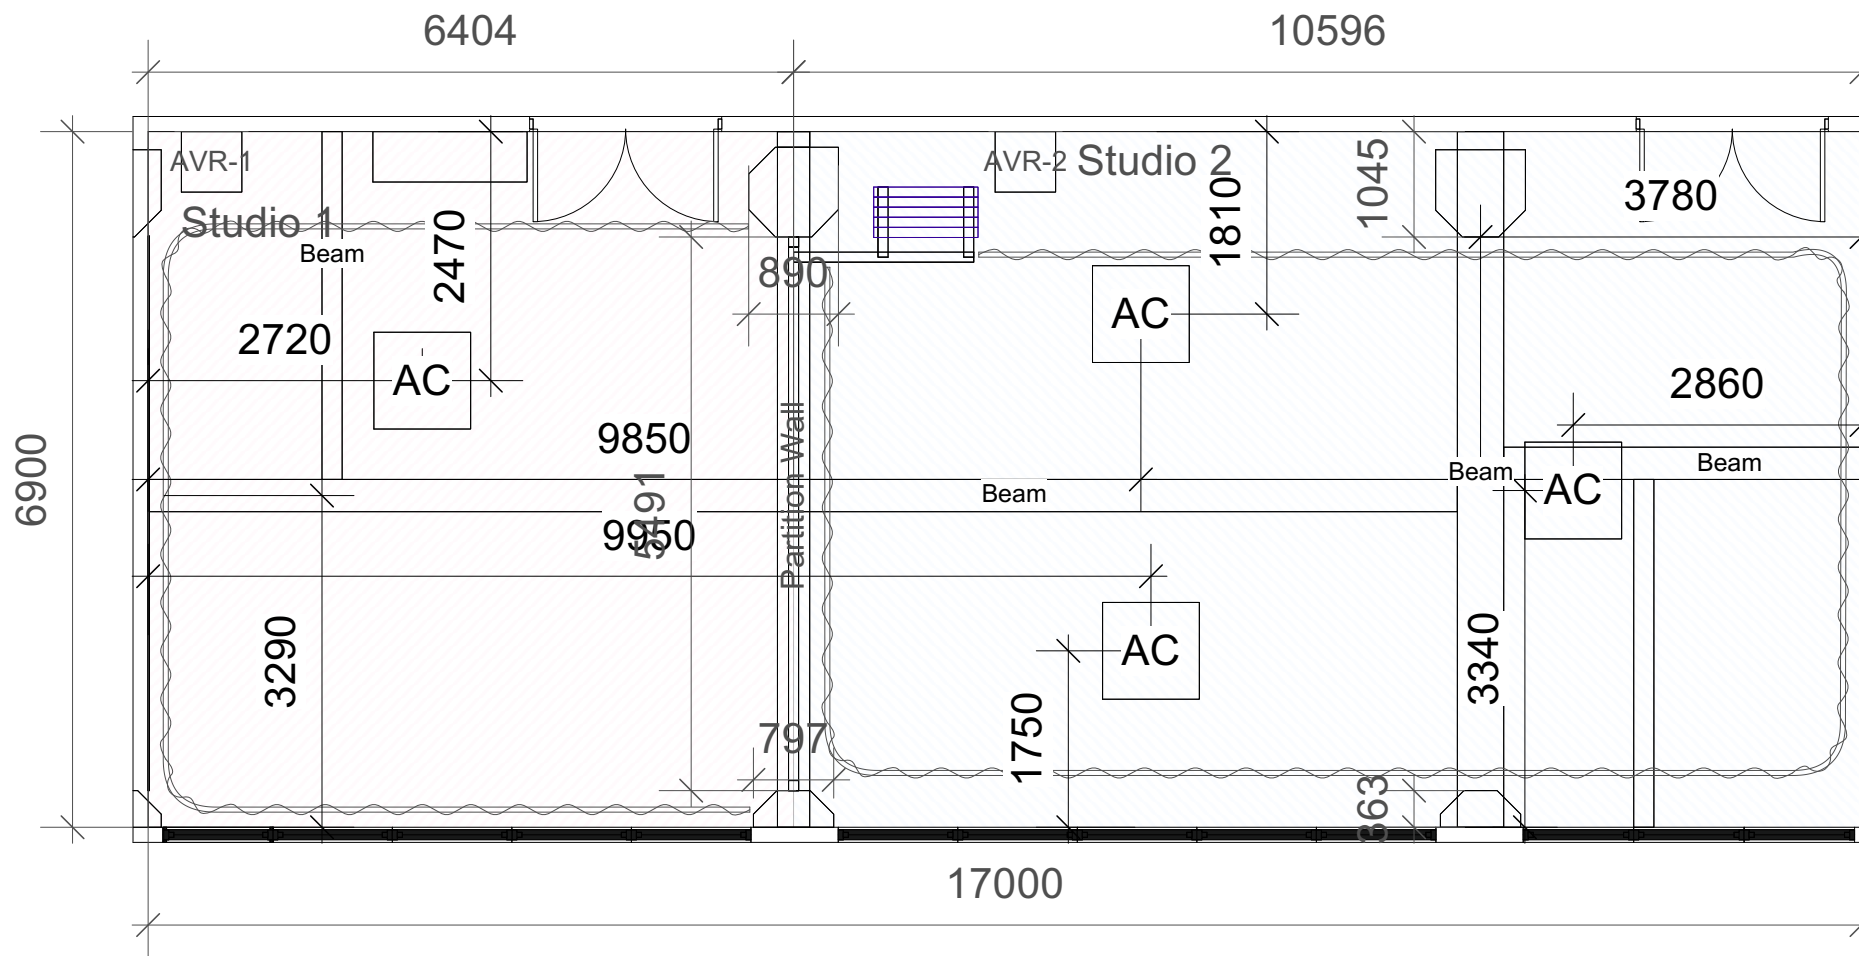

2.1

### StudiosOne&Two//CeilingPlan+Dimensions

Scale: 1:75