
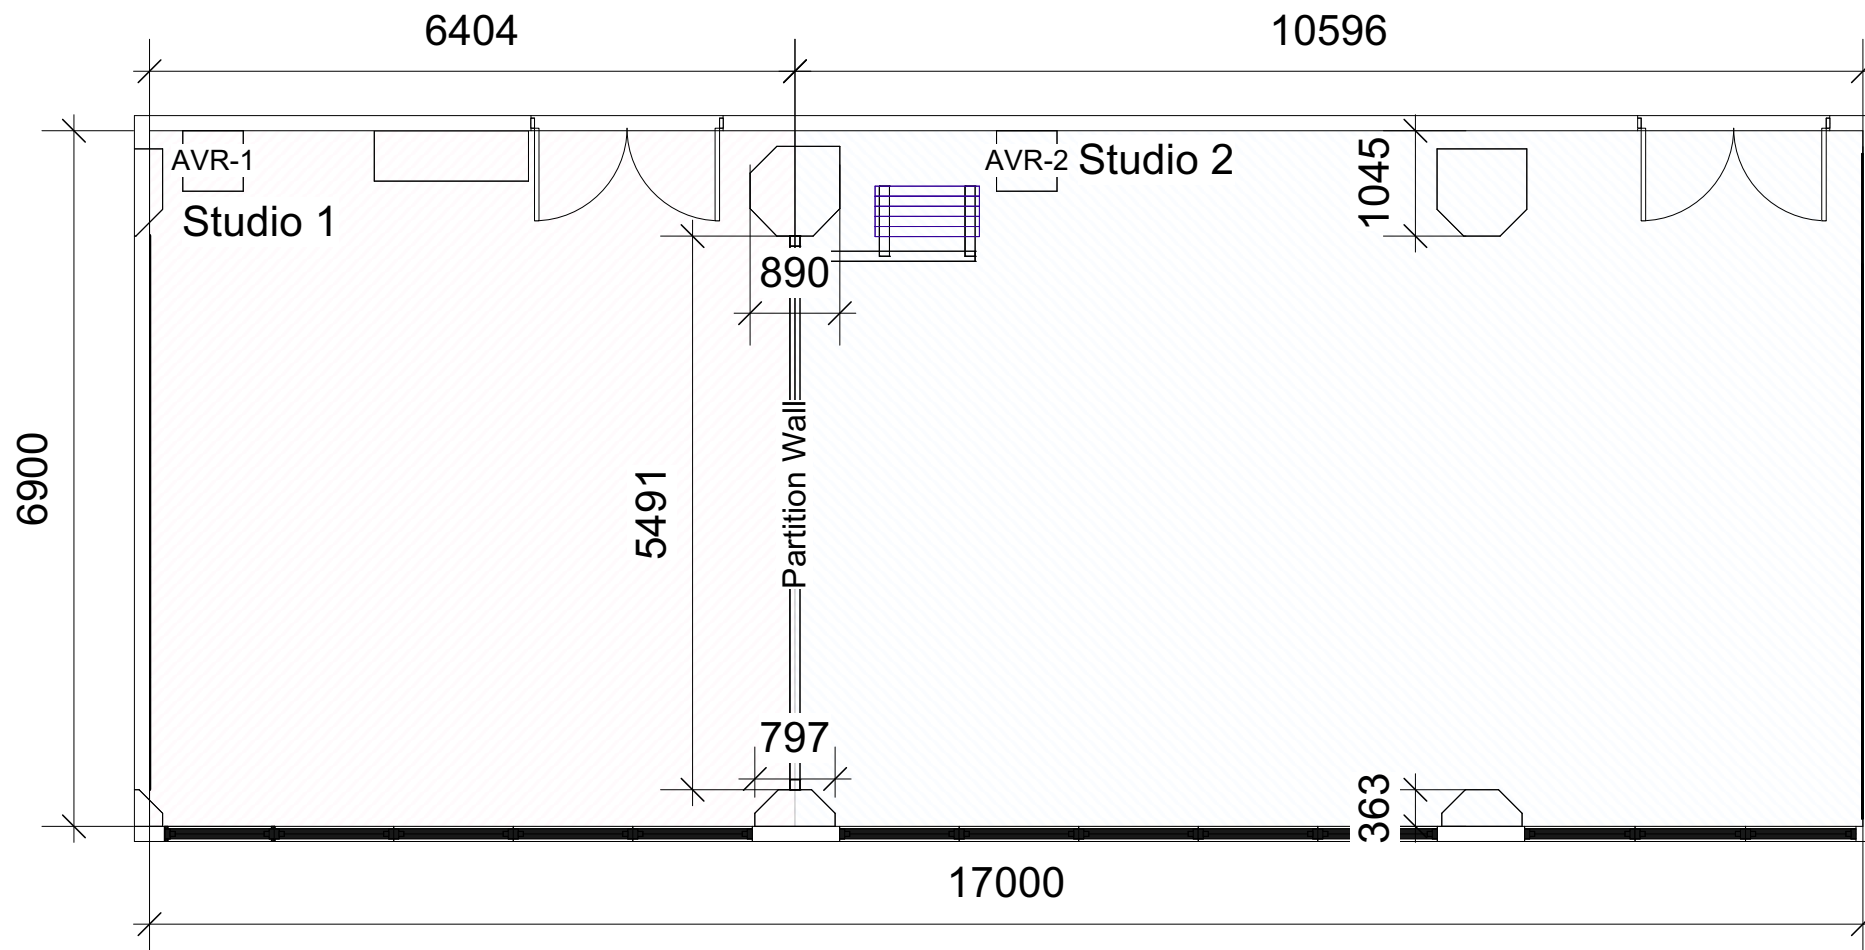
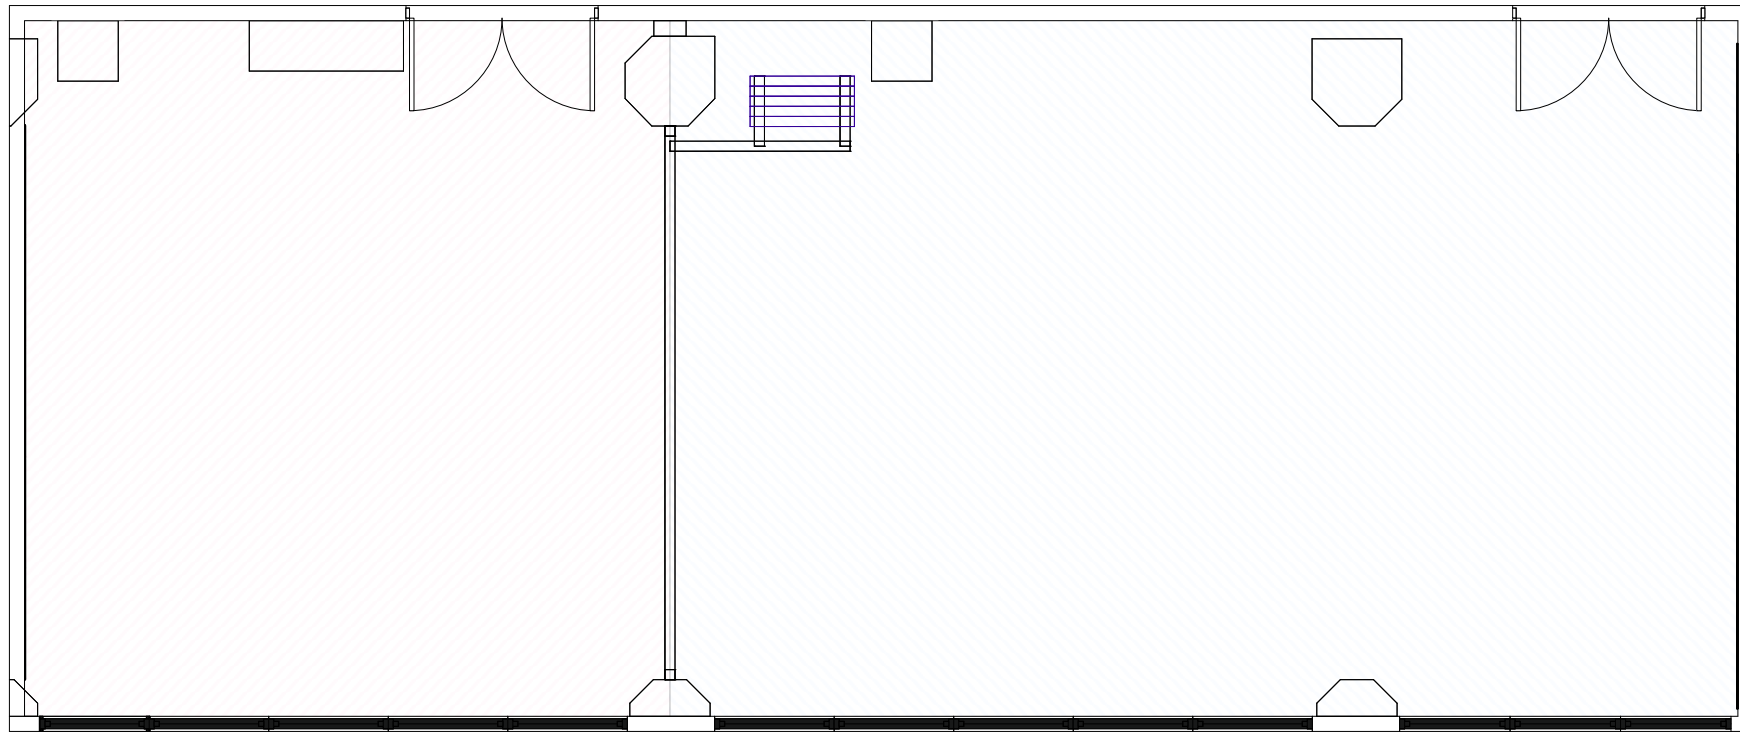


1

### StudiosOne&Two//FloorPlan

Scale: 1:75

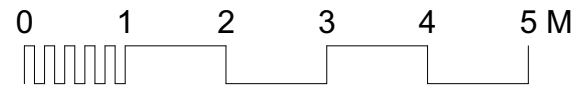

1.1

### StudioOne&Two//FloorPlan+Dimensions

Scale: 1:75

# Metro Arts

## Studios One & Two Plan View

Metro Arts, 97 Boundary Street, West End, 4101

Scale: 1:75 @ A3 | Version: 1 | Updated: 17/06/2024

Drawn by: **Nathaniel Knight** | M: 0474 477 555 | E: nathaniel@gmail.com

#### NOTES:

- All dimensions expressed in millimeters
- Plan is within 15 mm accuracy
- Partition wall (in purple) is bi-folding and can close to separate Studio One and Two or open and combine both spaces into one.